



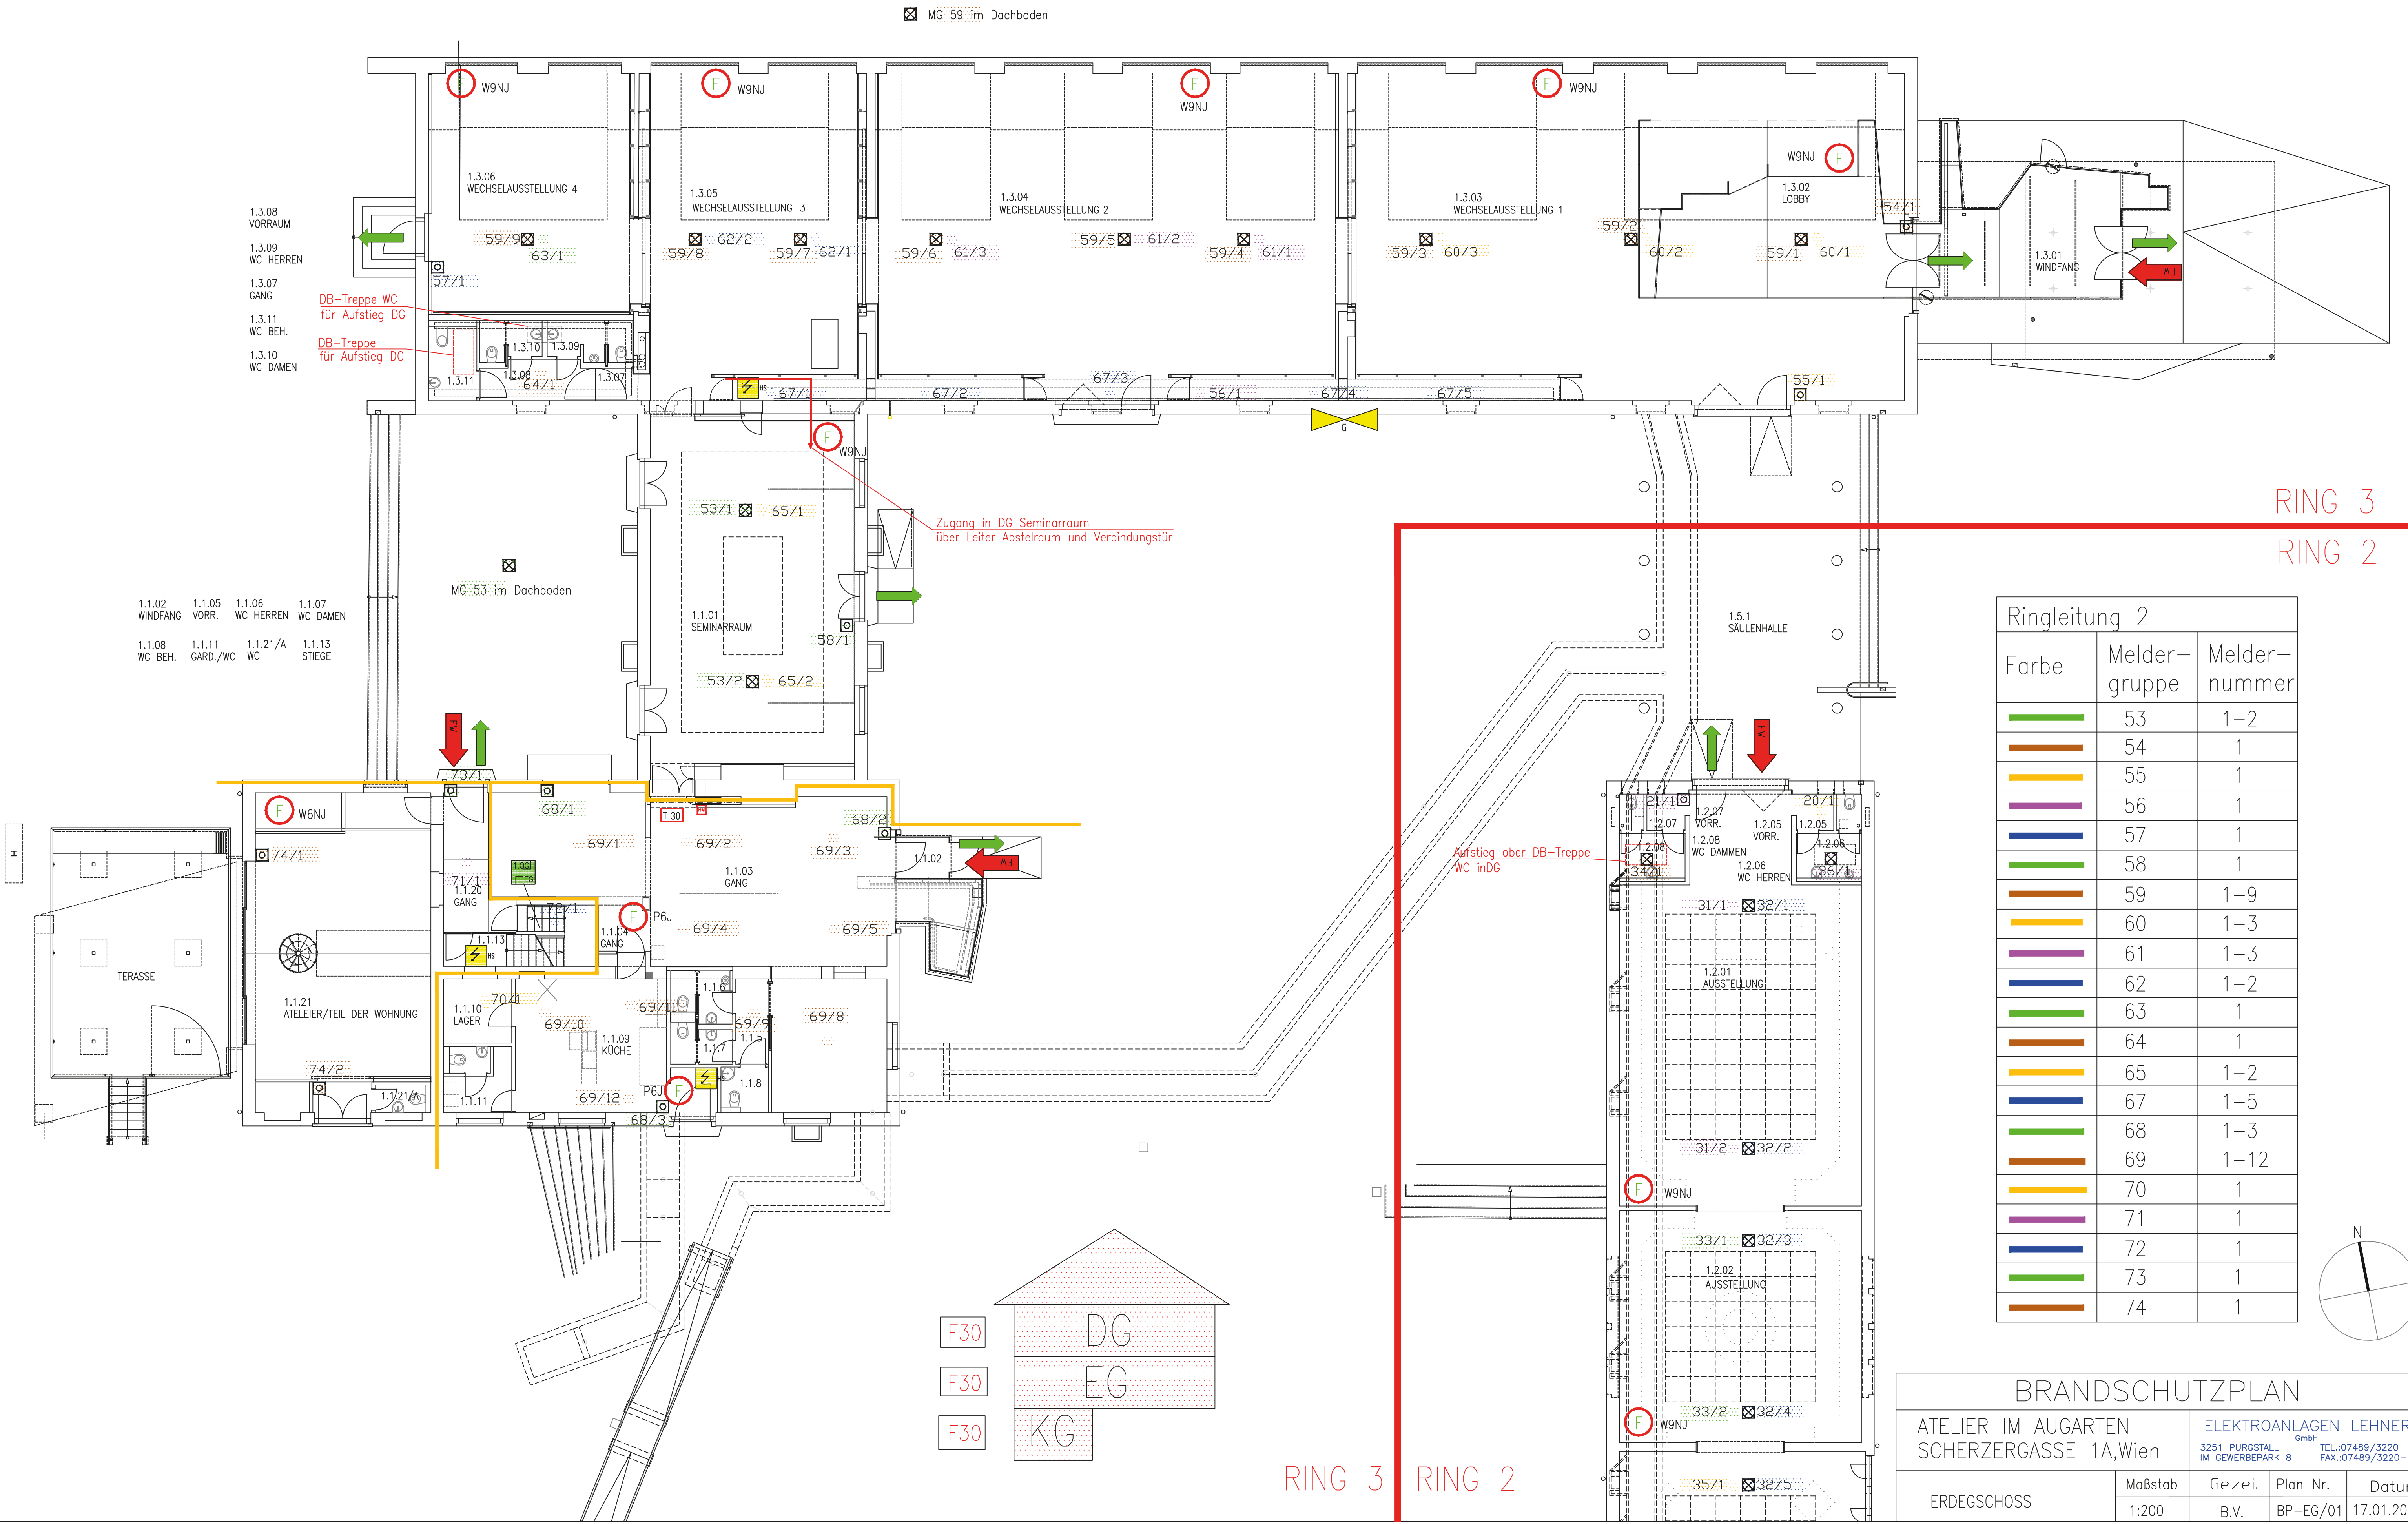

Farbe	Melder- gruppe	Melder- nummer
	53	1-2
	54	1
	55	1
	56	1
	57	1
	58	1
	59	1-9
	60	1-3
	61	1-3
	62	1-2
	63	1
	64	1
	65	1-2
	67	1-5
	68	1-3
	69	1-12
	70	1
	71	1
	72	1
	73	1
	74	1

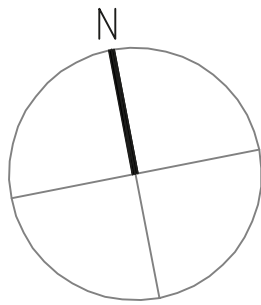

BRANDSCHUTZPLAN

ATELIER IM AUGARTEN
SCHERZERGASSE 1A,Wien

ELEKTROANLAGEN LEHNER
GmbH
3251 PURGSTALL TEL.: 07489/3220
IM GEWERBEPARK 8 FAX.: 07489/3220-1

ERDEGSCHOSS	Maßstab	Gezei.	Plan Nr.	Datum
	1:200	B.V.	BP-EG/01	17.01.2002